


CHANNEL SIDE VIEW

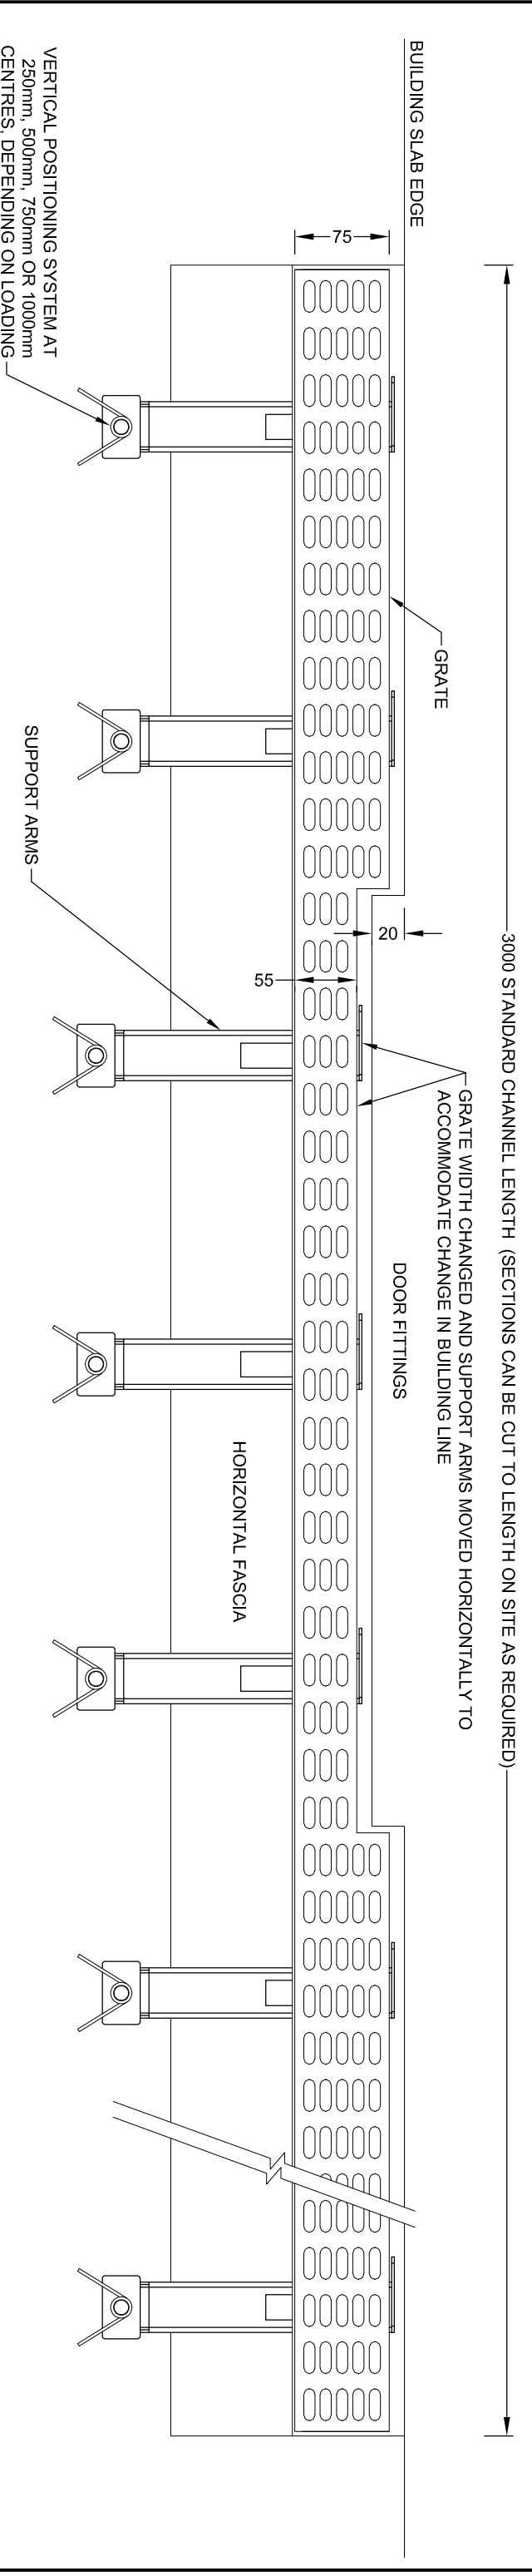


CHANNEL PLAN VIEW

VERTICAL POSITIONING SYSTEM AT 250mm, 500mm, 750mm OR 1000mm CENTRES, DEPENDING ON LOADING

4	13/10/2021	AMENDED GRATE TYPE & NOTES	LL	JW					
3	5/10/2021	AMENDED GRATE & SUPPORT ARM	LL	JW					
2	22/9/2021	AMENDED SUMP & FIXINGS	LL	JW					
1	18/8/2020	AMENDED GRATE SUPPORT, ADDED TIES	LL	JW					
0	11/2/2020	INITIAL ISSUE	LL	JW					
Rev.	Date	Revision Details	By	App.					

Project:	THUNDAFLO E2 LEVEL ENTRY THRESHOLD / PERIMETER CHANNEL DRAINAGE SYSTEM - PLAN & SIDE VIEWS
Drawn	LL
Designed	JW
Approved	
Date	11/2/2020
Drawing Title:	THUNDAFLO E2 LEVEL ENTRY THRESHOLD PERIMETER DRAINAGE SYSTEM PLAN AND SIDE VIEWS
Scale	1:5 @ A3
Drawing No.	TF-TH-02
Rev.	4

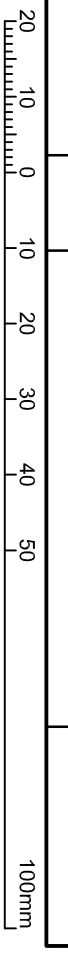

© Copyright 2021 Thunderflo Ltd
This drawing and its contents are the property of Thunderflo Ltd. Any unauthorized employment or reproduction in full or part is forbidden. NZ Pat. Appl No. 780629