



ISOMETRIC – 125 SERIES

SCALE: 1:5 (A03)

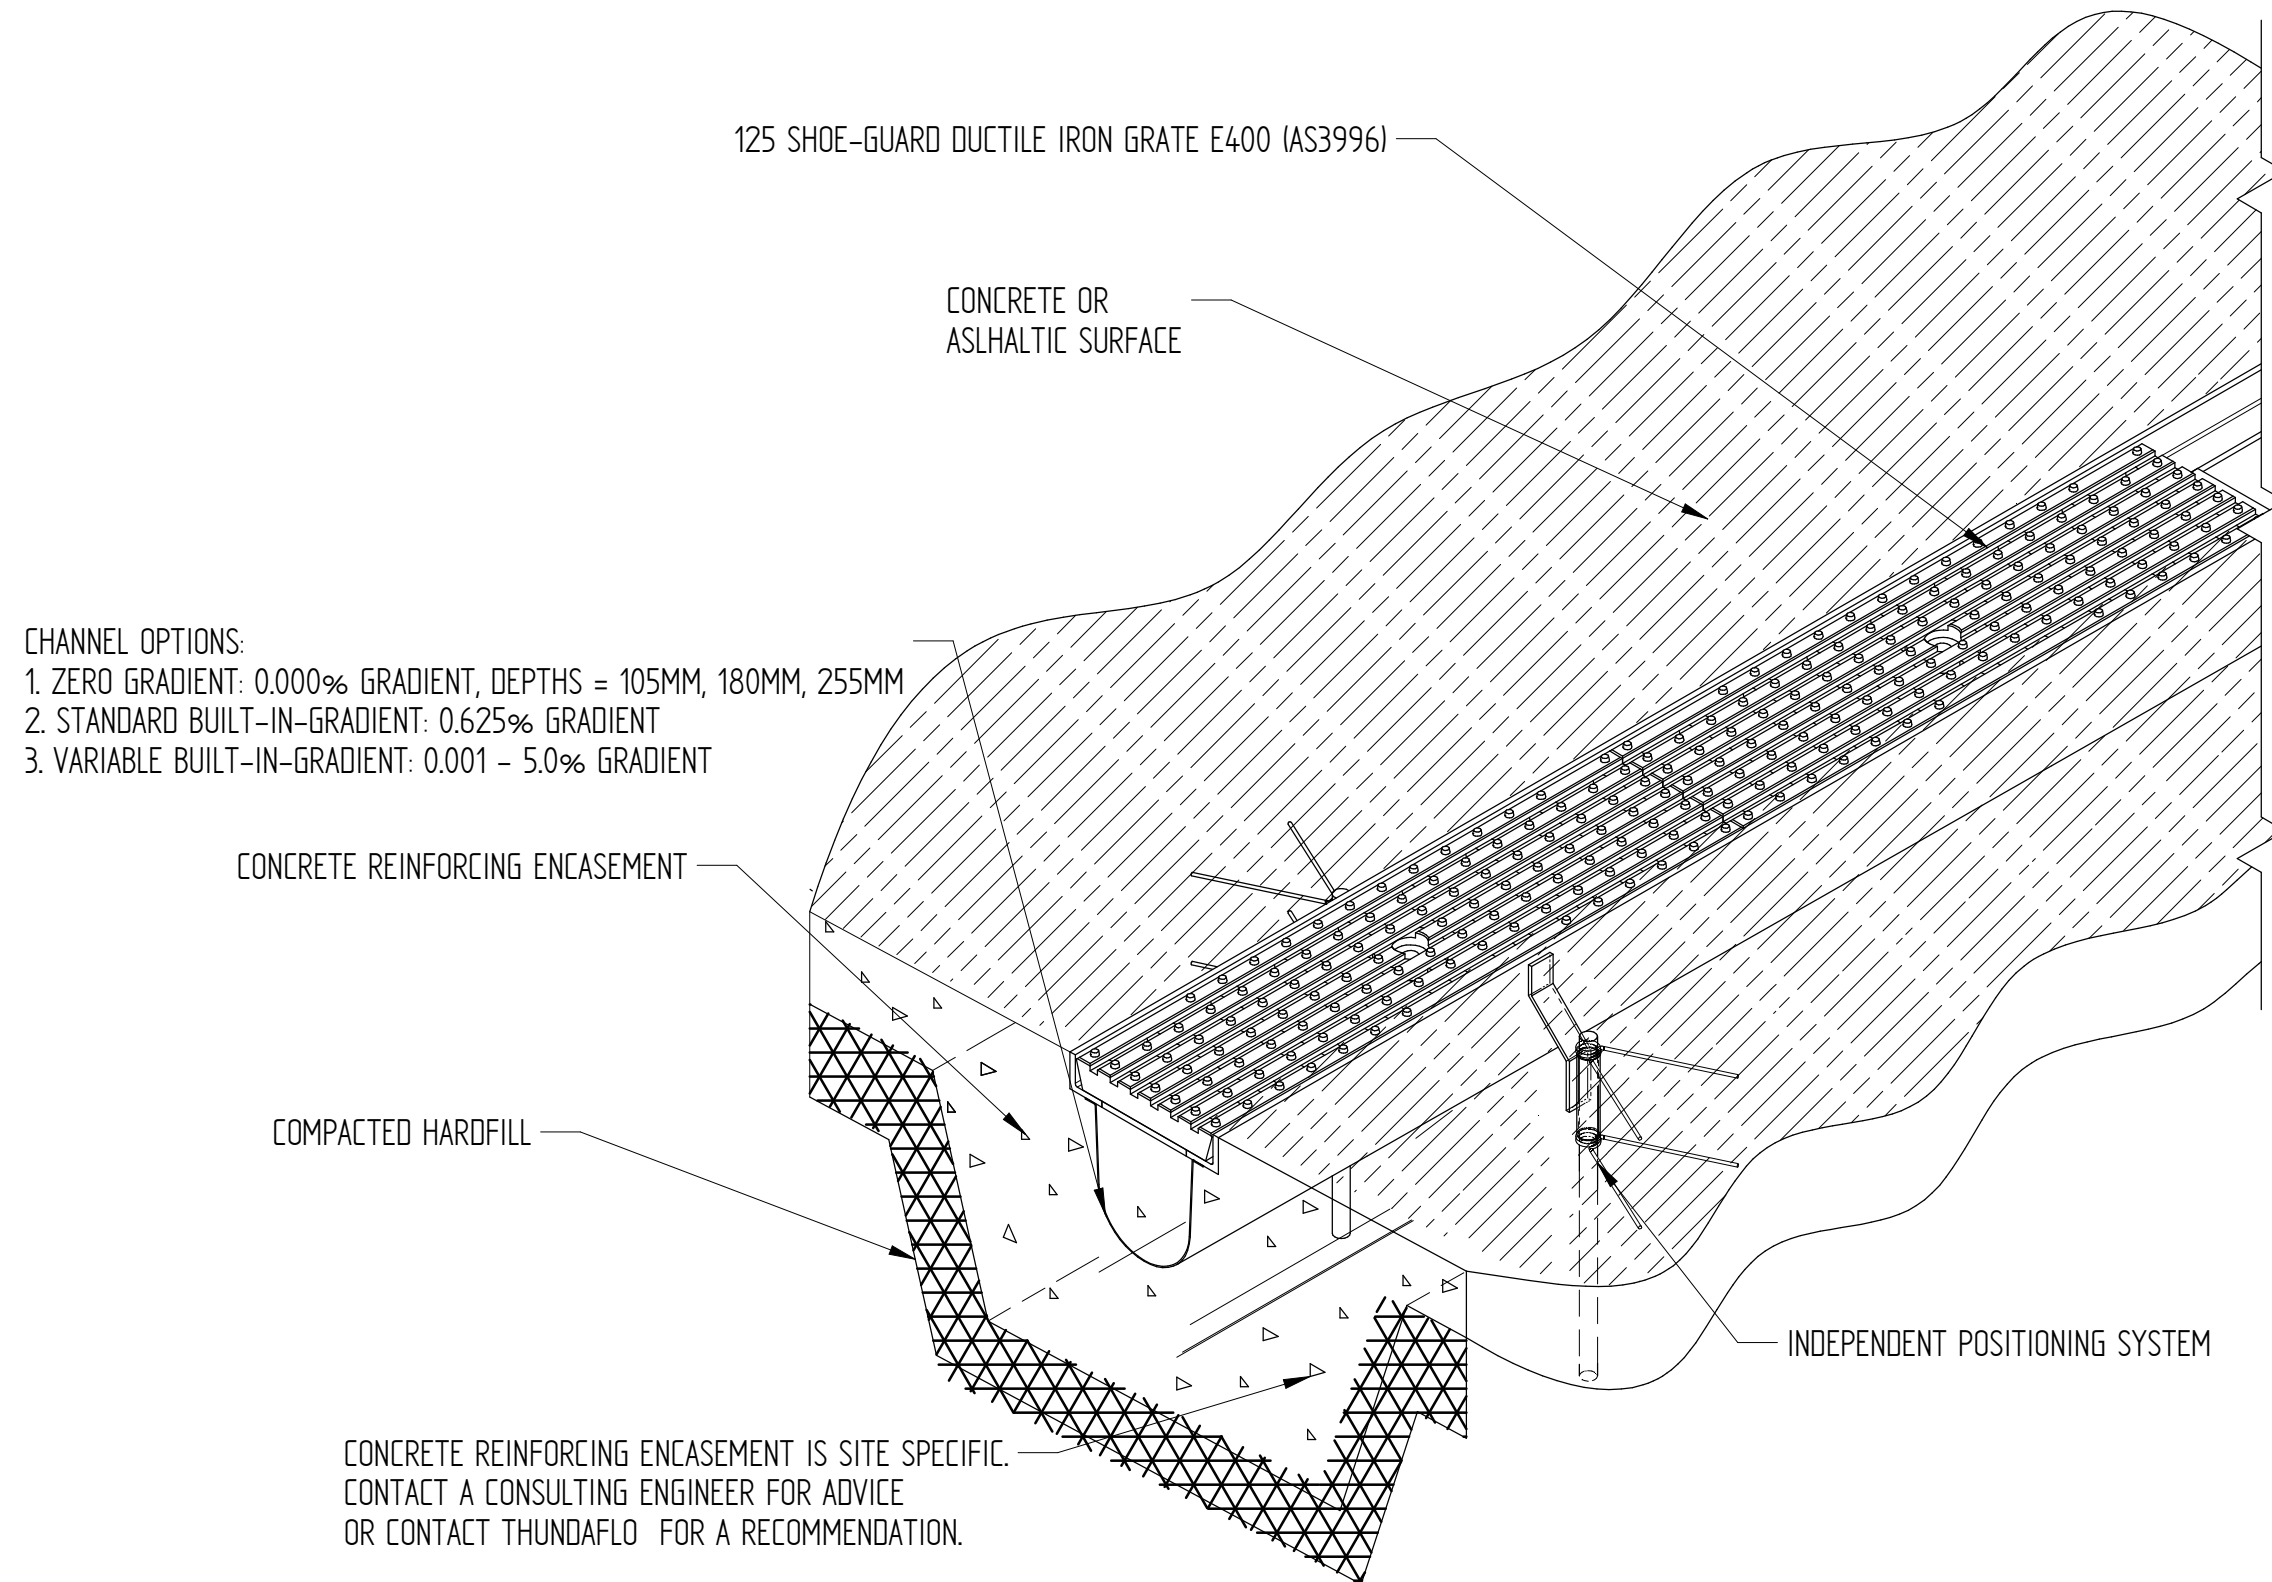

PROFILE - 125 SERIES

SCALE: 1:2 (A03)

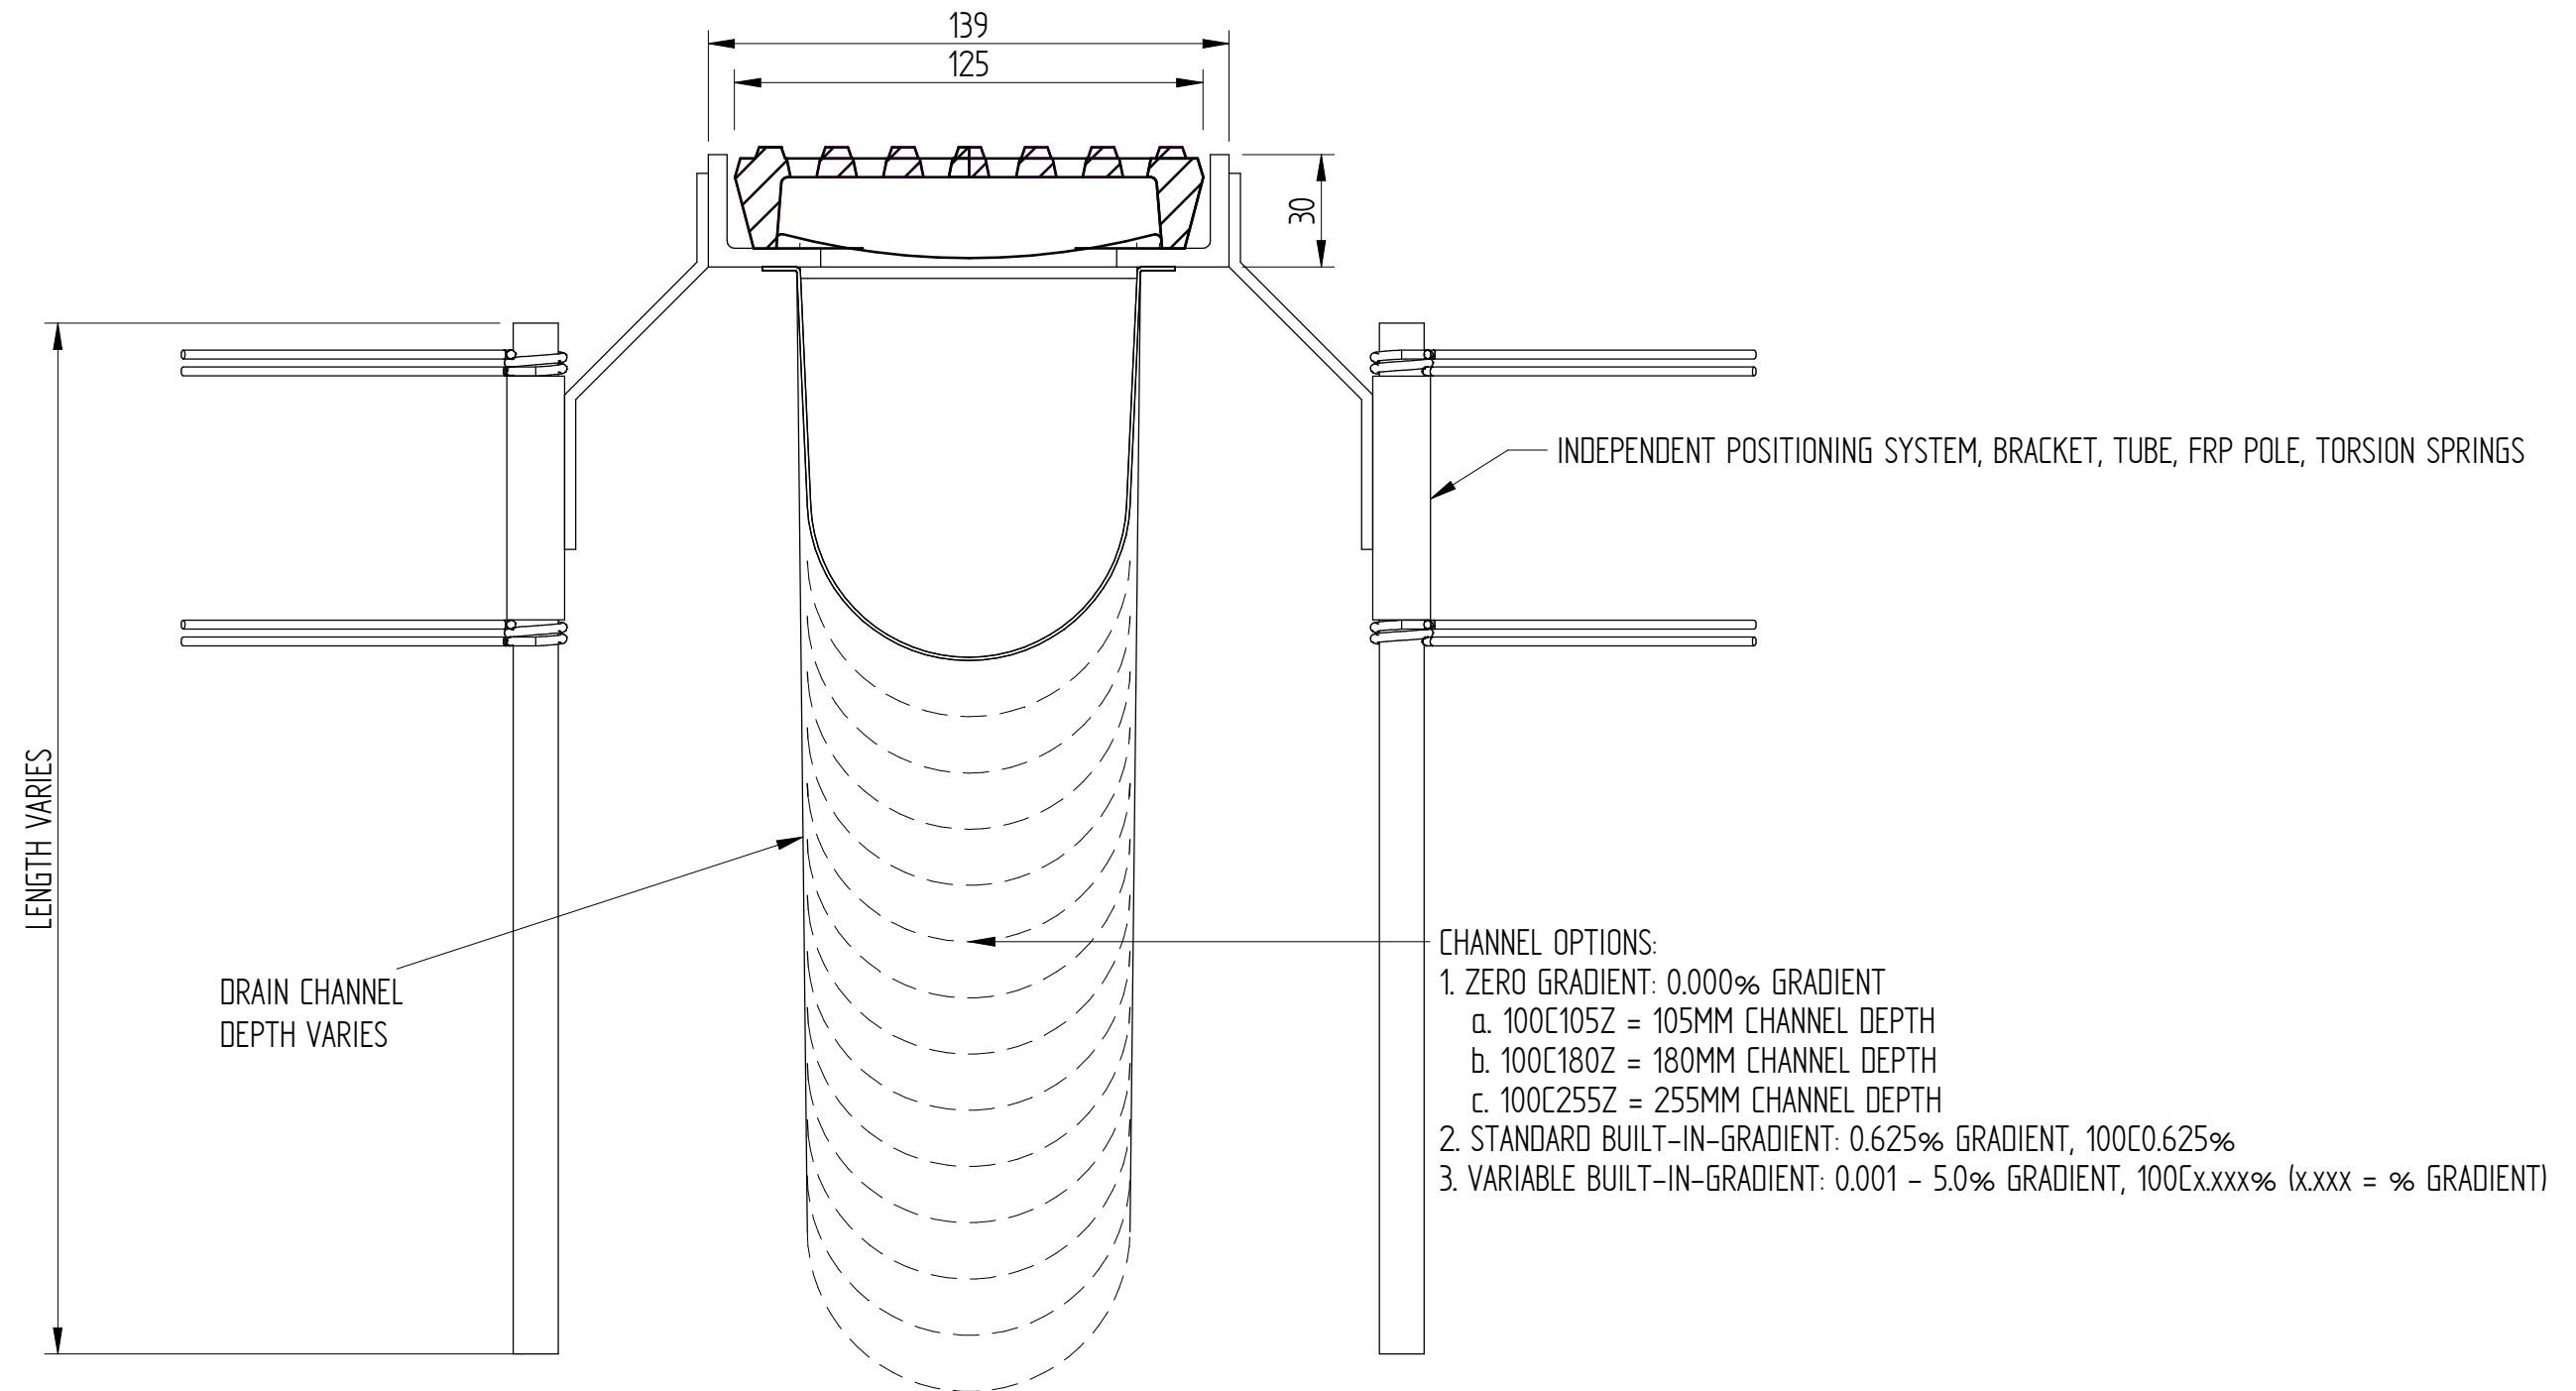


SIDE VIEW – 125 SERIES

LONG SECTION ILLUSTRATING STANDARD BUILT-IN-GRADIENT

SCALE: 1:20 (A03)


CHANNEL DEPTH EXTENDS TO 300MM @ 31.2 METRES. SECTION LENGTHS CAN BE EXTENDED BY:

1. INSERTING 0% GRADIENT ALONG THE SECTION
2. REDUCING THE GRADIENT. e.g. 0.5% GRADIENT WILL EXTEND CONTINUOUS FALL TO 40 METERS at 300MM DEPTH
3. INCREASING THE CHANNEL DEPTH
4. COMBINATION OF ABOVE CAN EXTEND SECTION LENGTH TO 100 METERS.

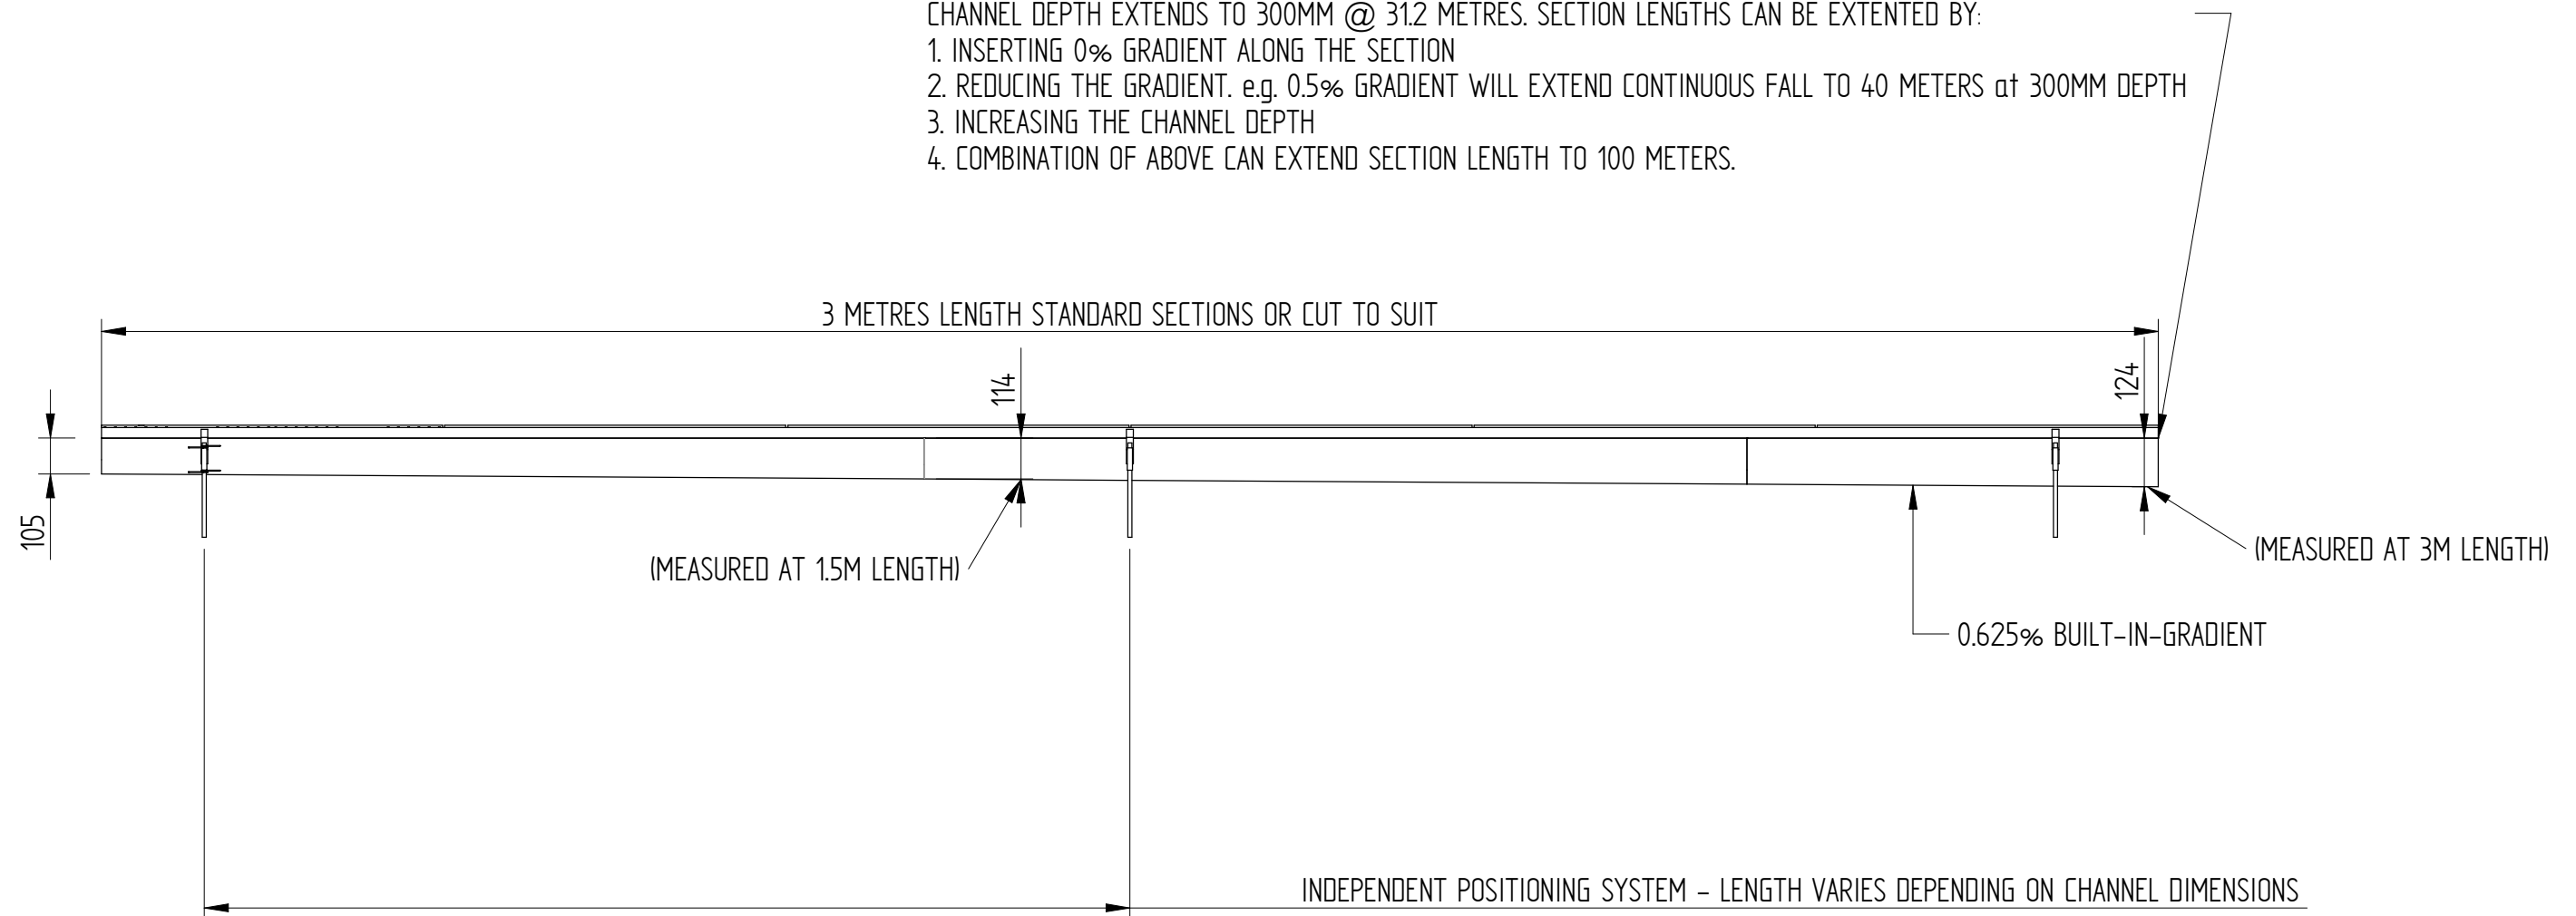

SIDE VIEW – 125 SERIES
LONG SECTION ILLUSTRATING ZERO GRADIENT, 180MM DEPTH
CHANNEL – ALSO AVAILABLE IN 105MM, 255MM DEPTH

SCALE: 1:20 (A03)

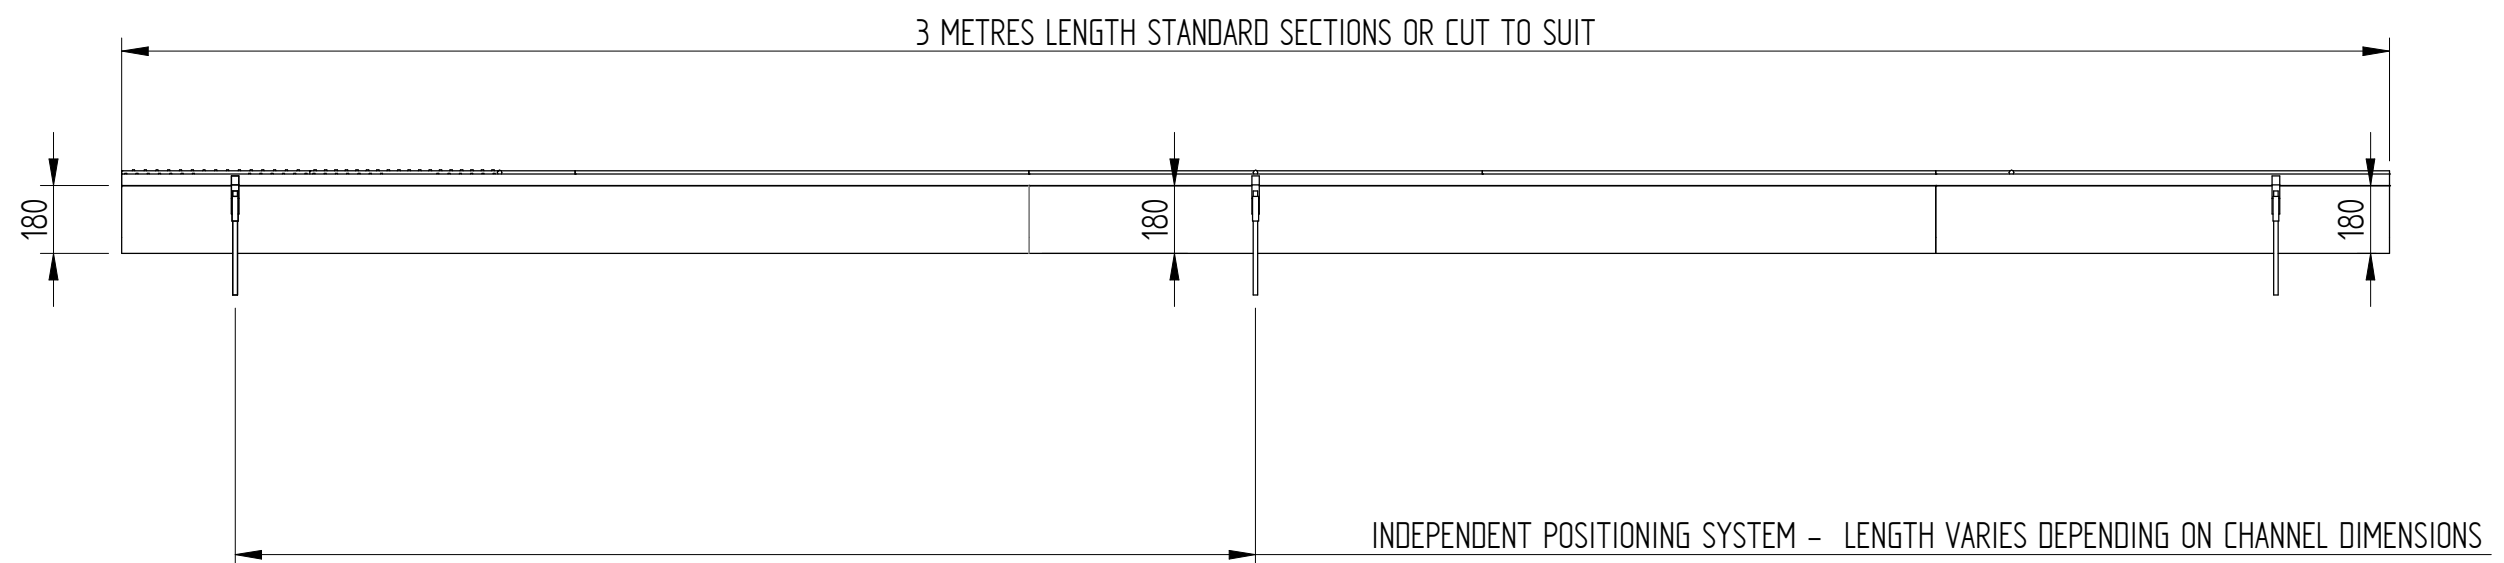

125 SHOE-GUARD DUCTILE IRON GRATE E400 (AS3996)

SCALE: 1:2 (A03)

