



THUNDAFLO HEAVY DUTY CHANNEL SYSTEM 200 SERIES

PROFILE
SCALE: 1:2 (A01)

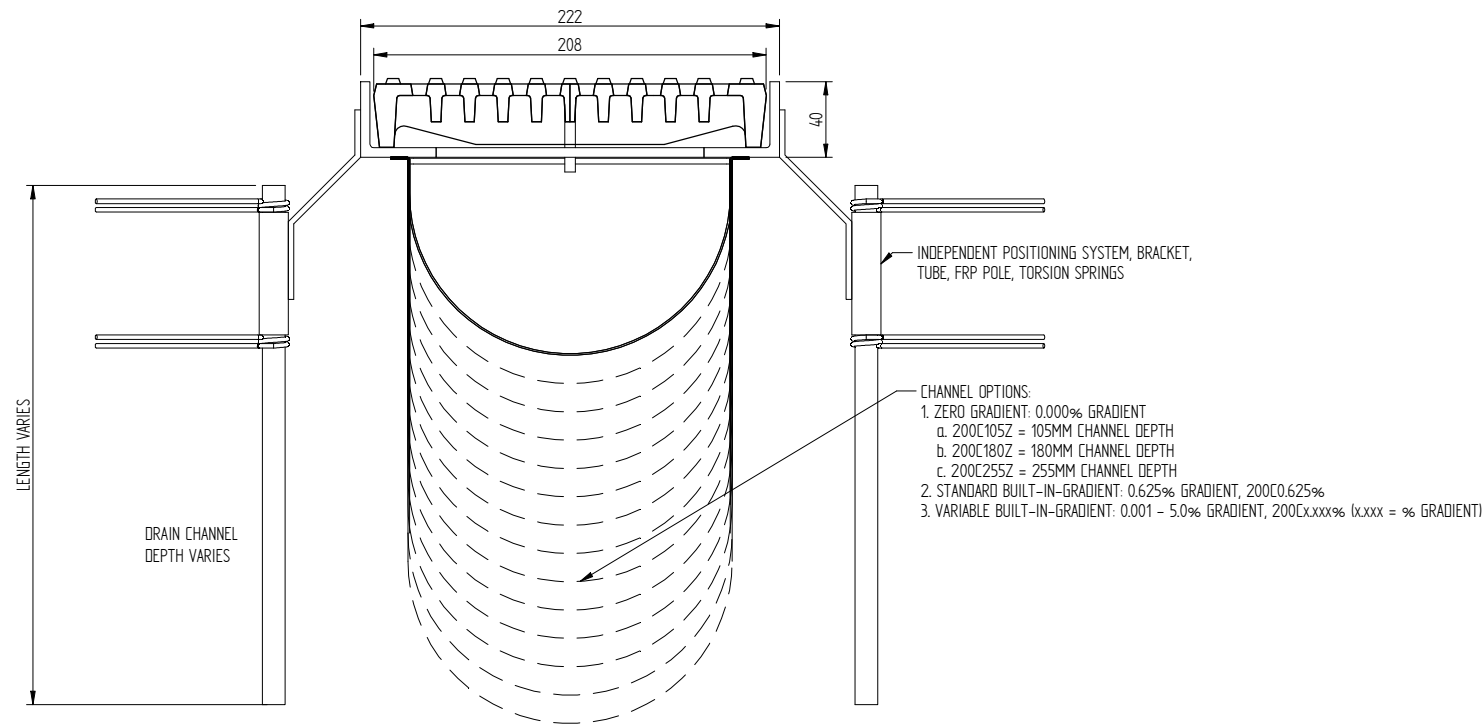


ISOMETRIC
SCALE: 1:5 (A01)

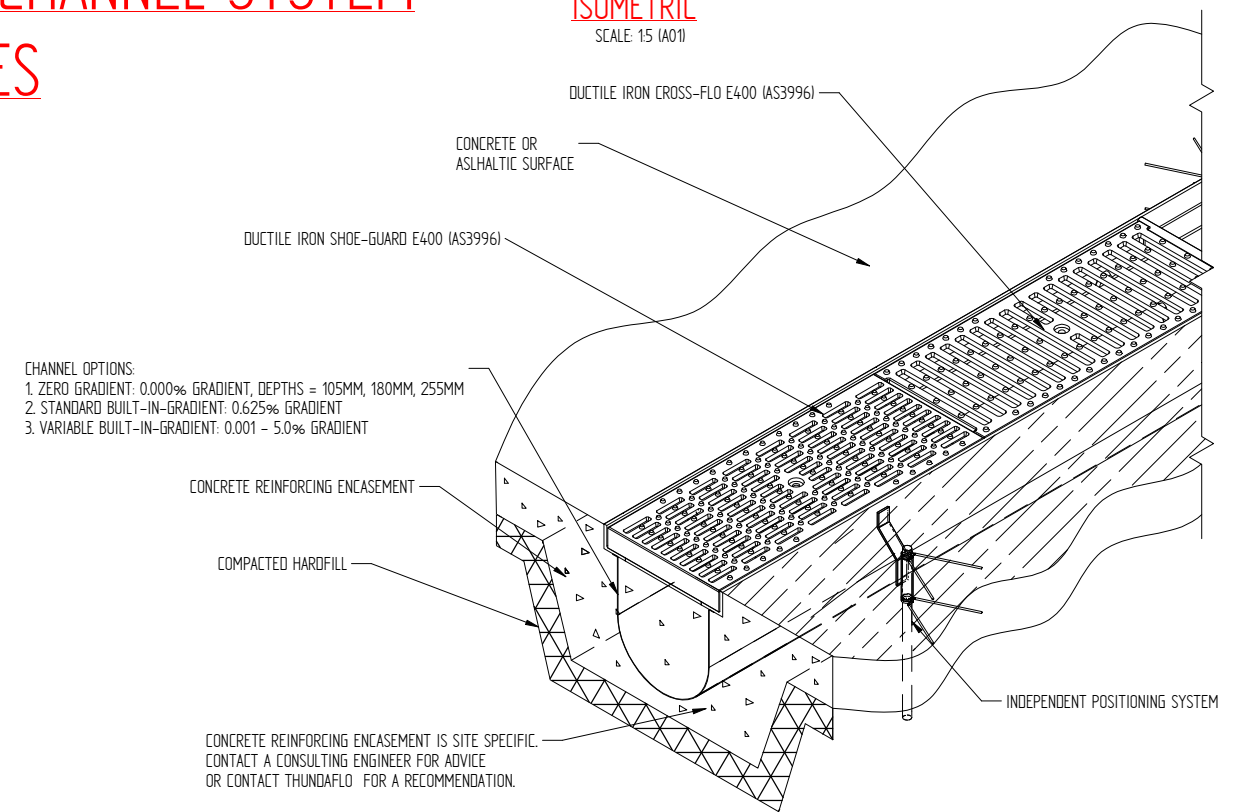


200 CROSS-FLO DUCTILE IRON GRATE E400 (AS3996)

SCALE: 1:5 (A01)

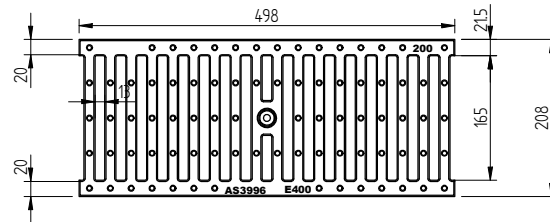


200 SHOE-GUARD DUCTILE IRON GRATE E400 (AS3996)

SCALE: 1:5 (A01)

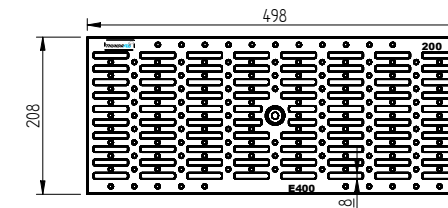


LONG SECTION ILLUSTRATING STANDARD BUILT-IN-GRADIENT

SCALE: 1:10 (A01)

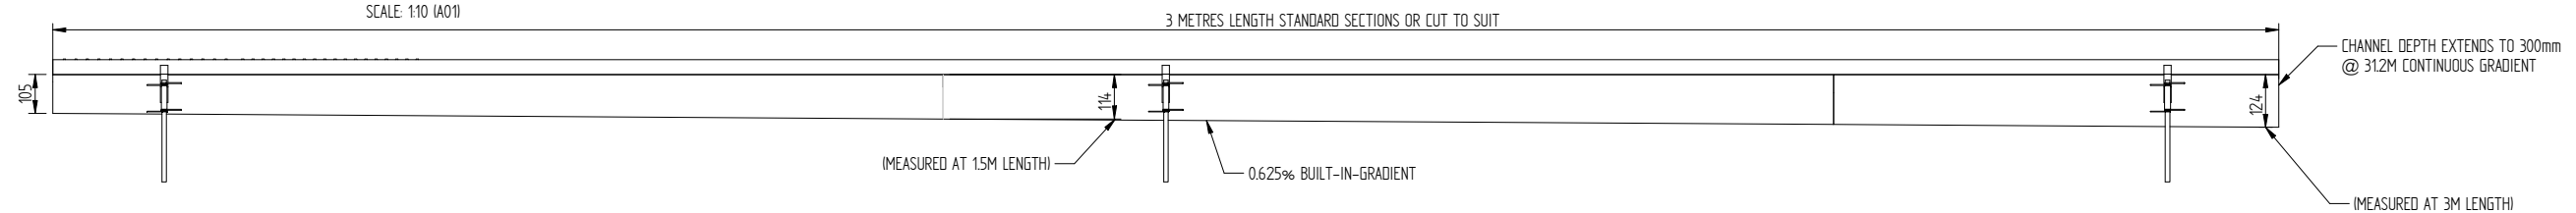


LONG SECTION ILLUSTRATING ZERO GRADIENT, 180MM DEPTH CHANNEL – ALSO AVAILABLE IN 105MM & 255MM DEPTH

SCALE: 1:10 (A01)

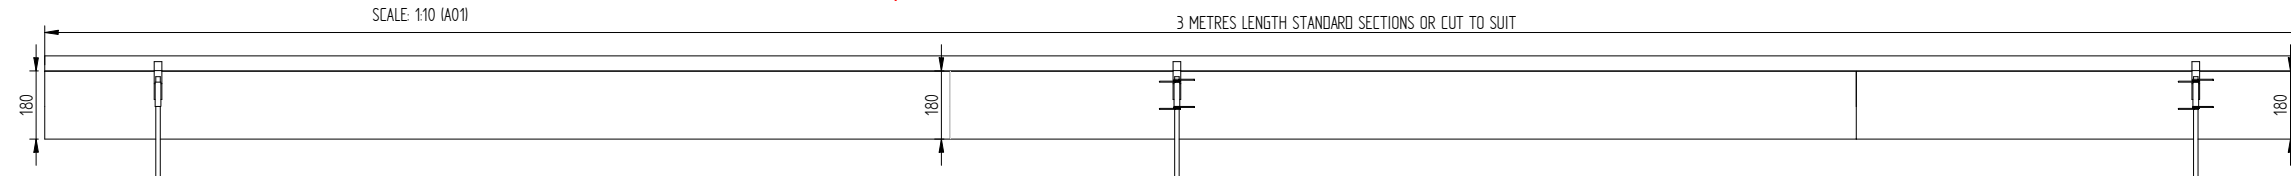


ISOMETRIC – 200 SERIES

SCALE: 1:5 (A03)

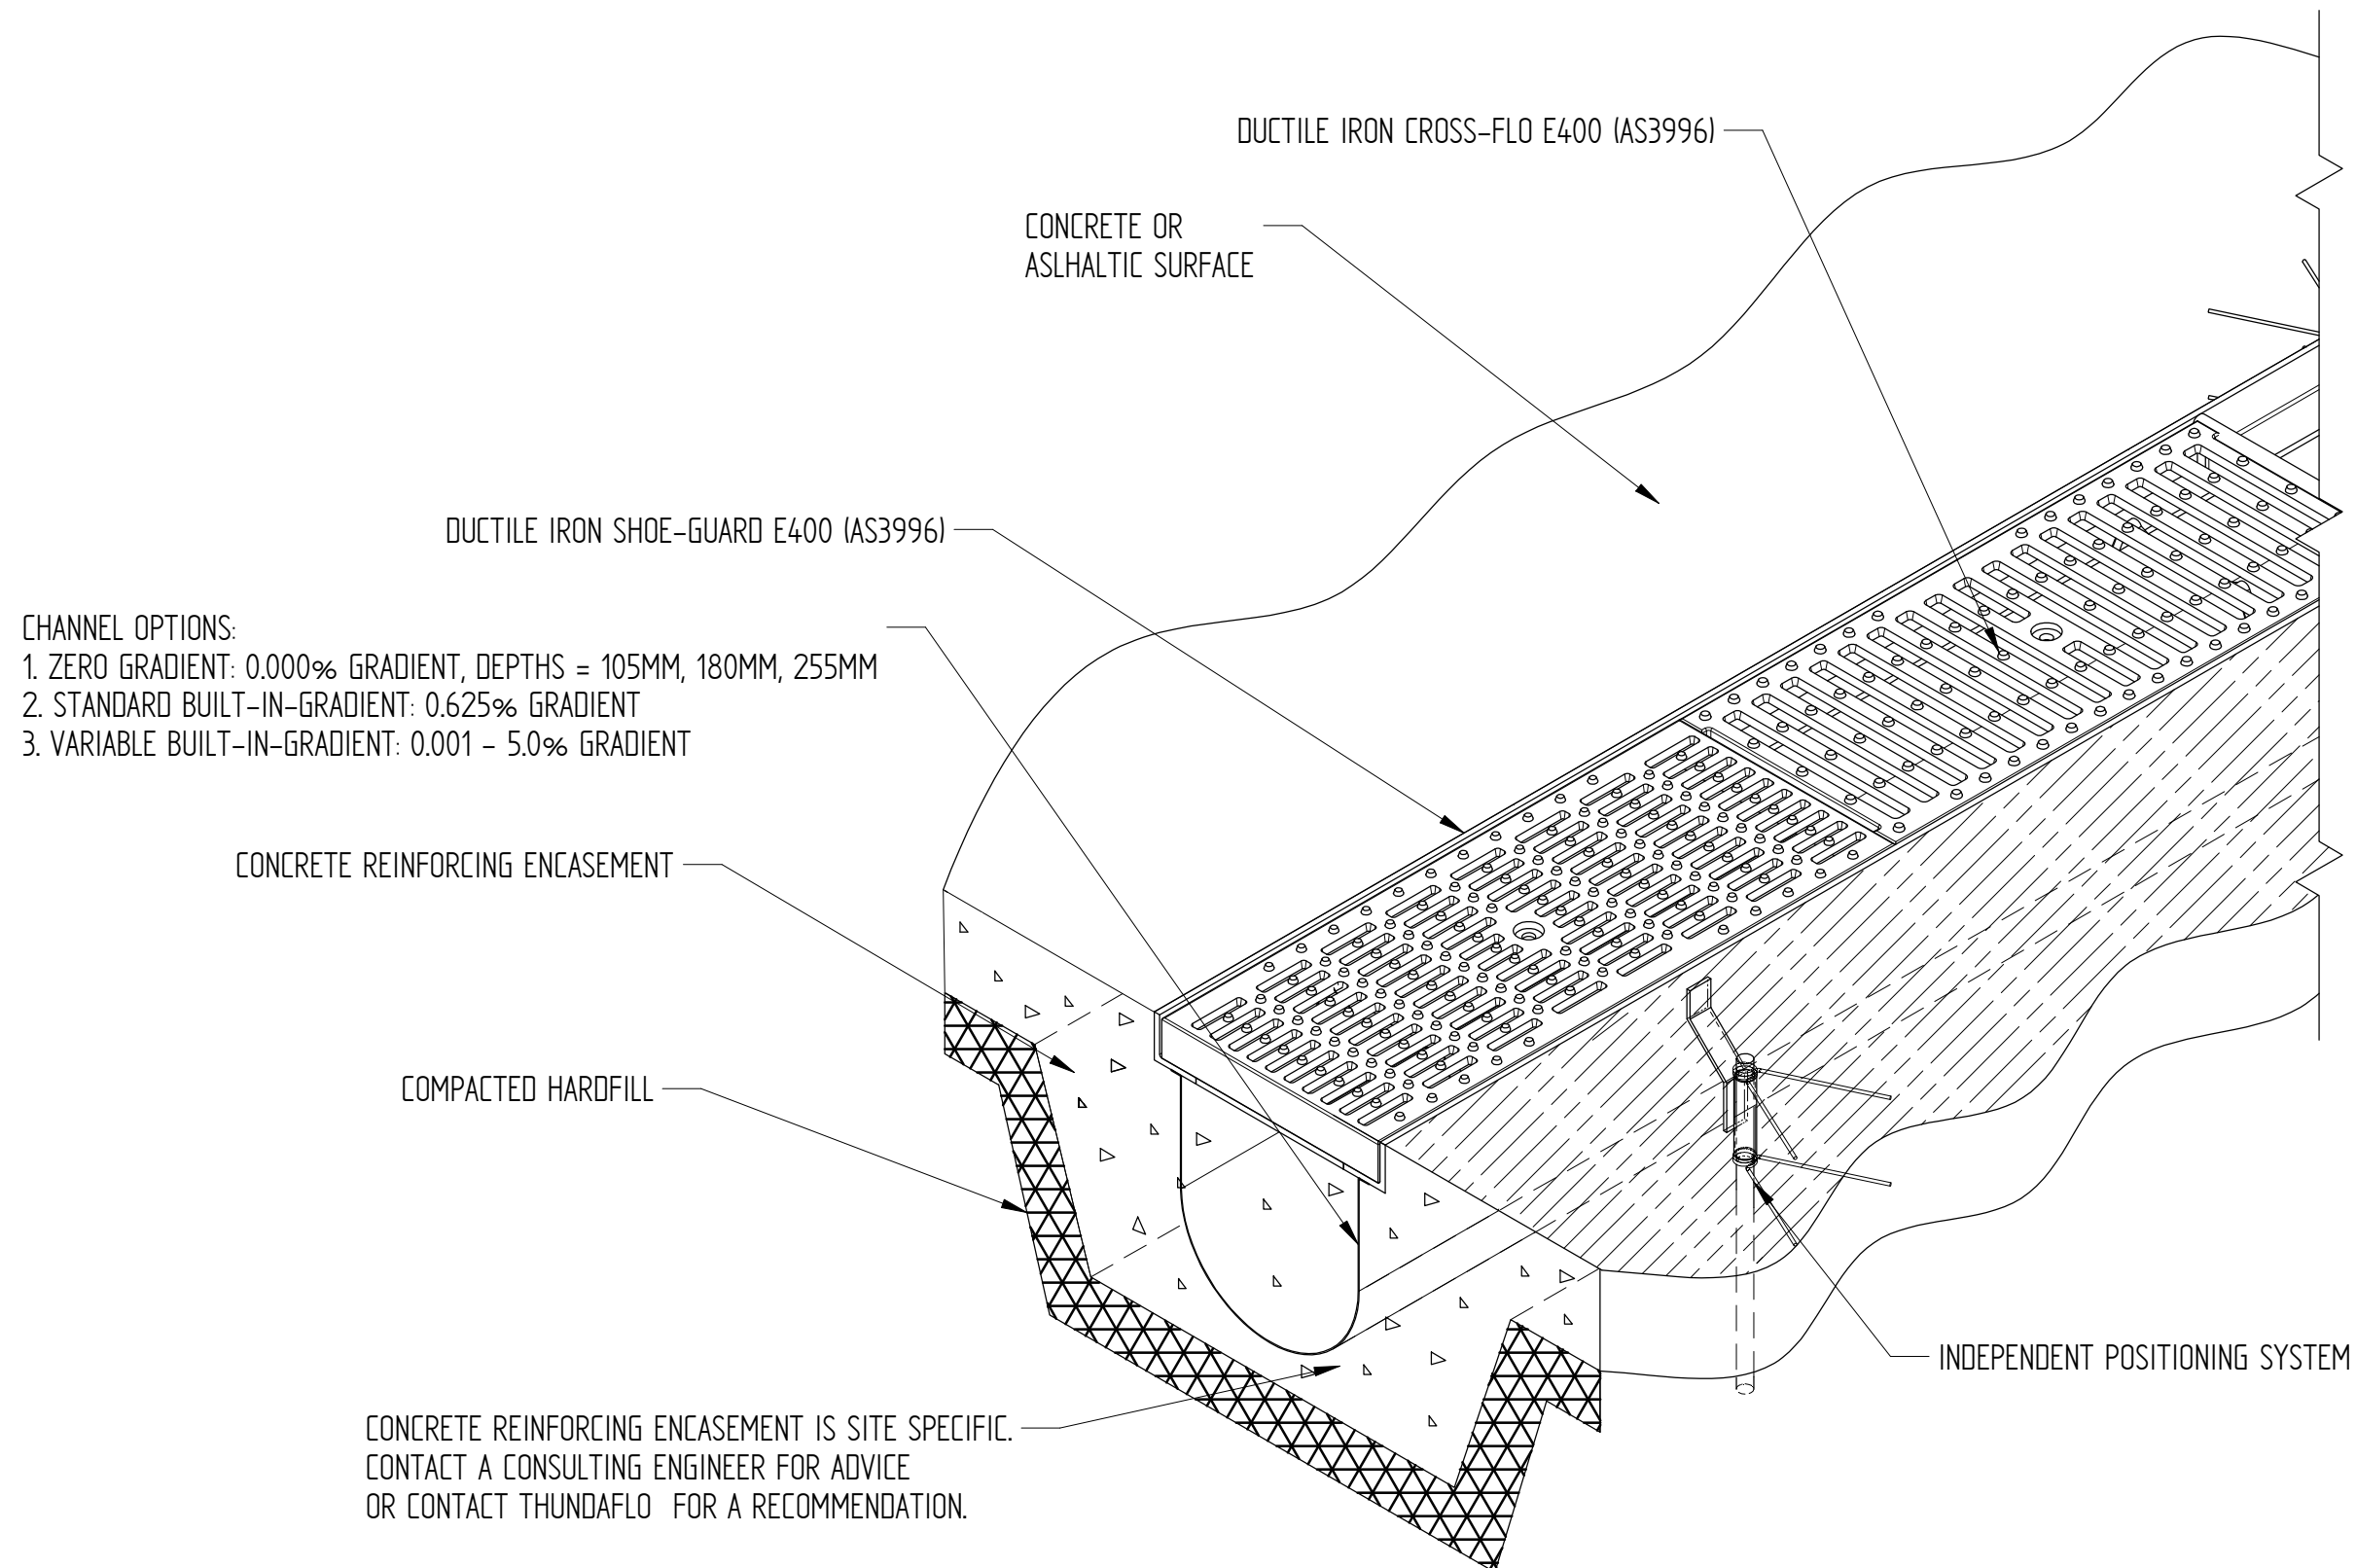

PROFILE – 200 SERIES

SCALE: 1:2 (A03)

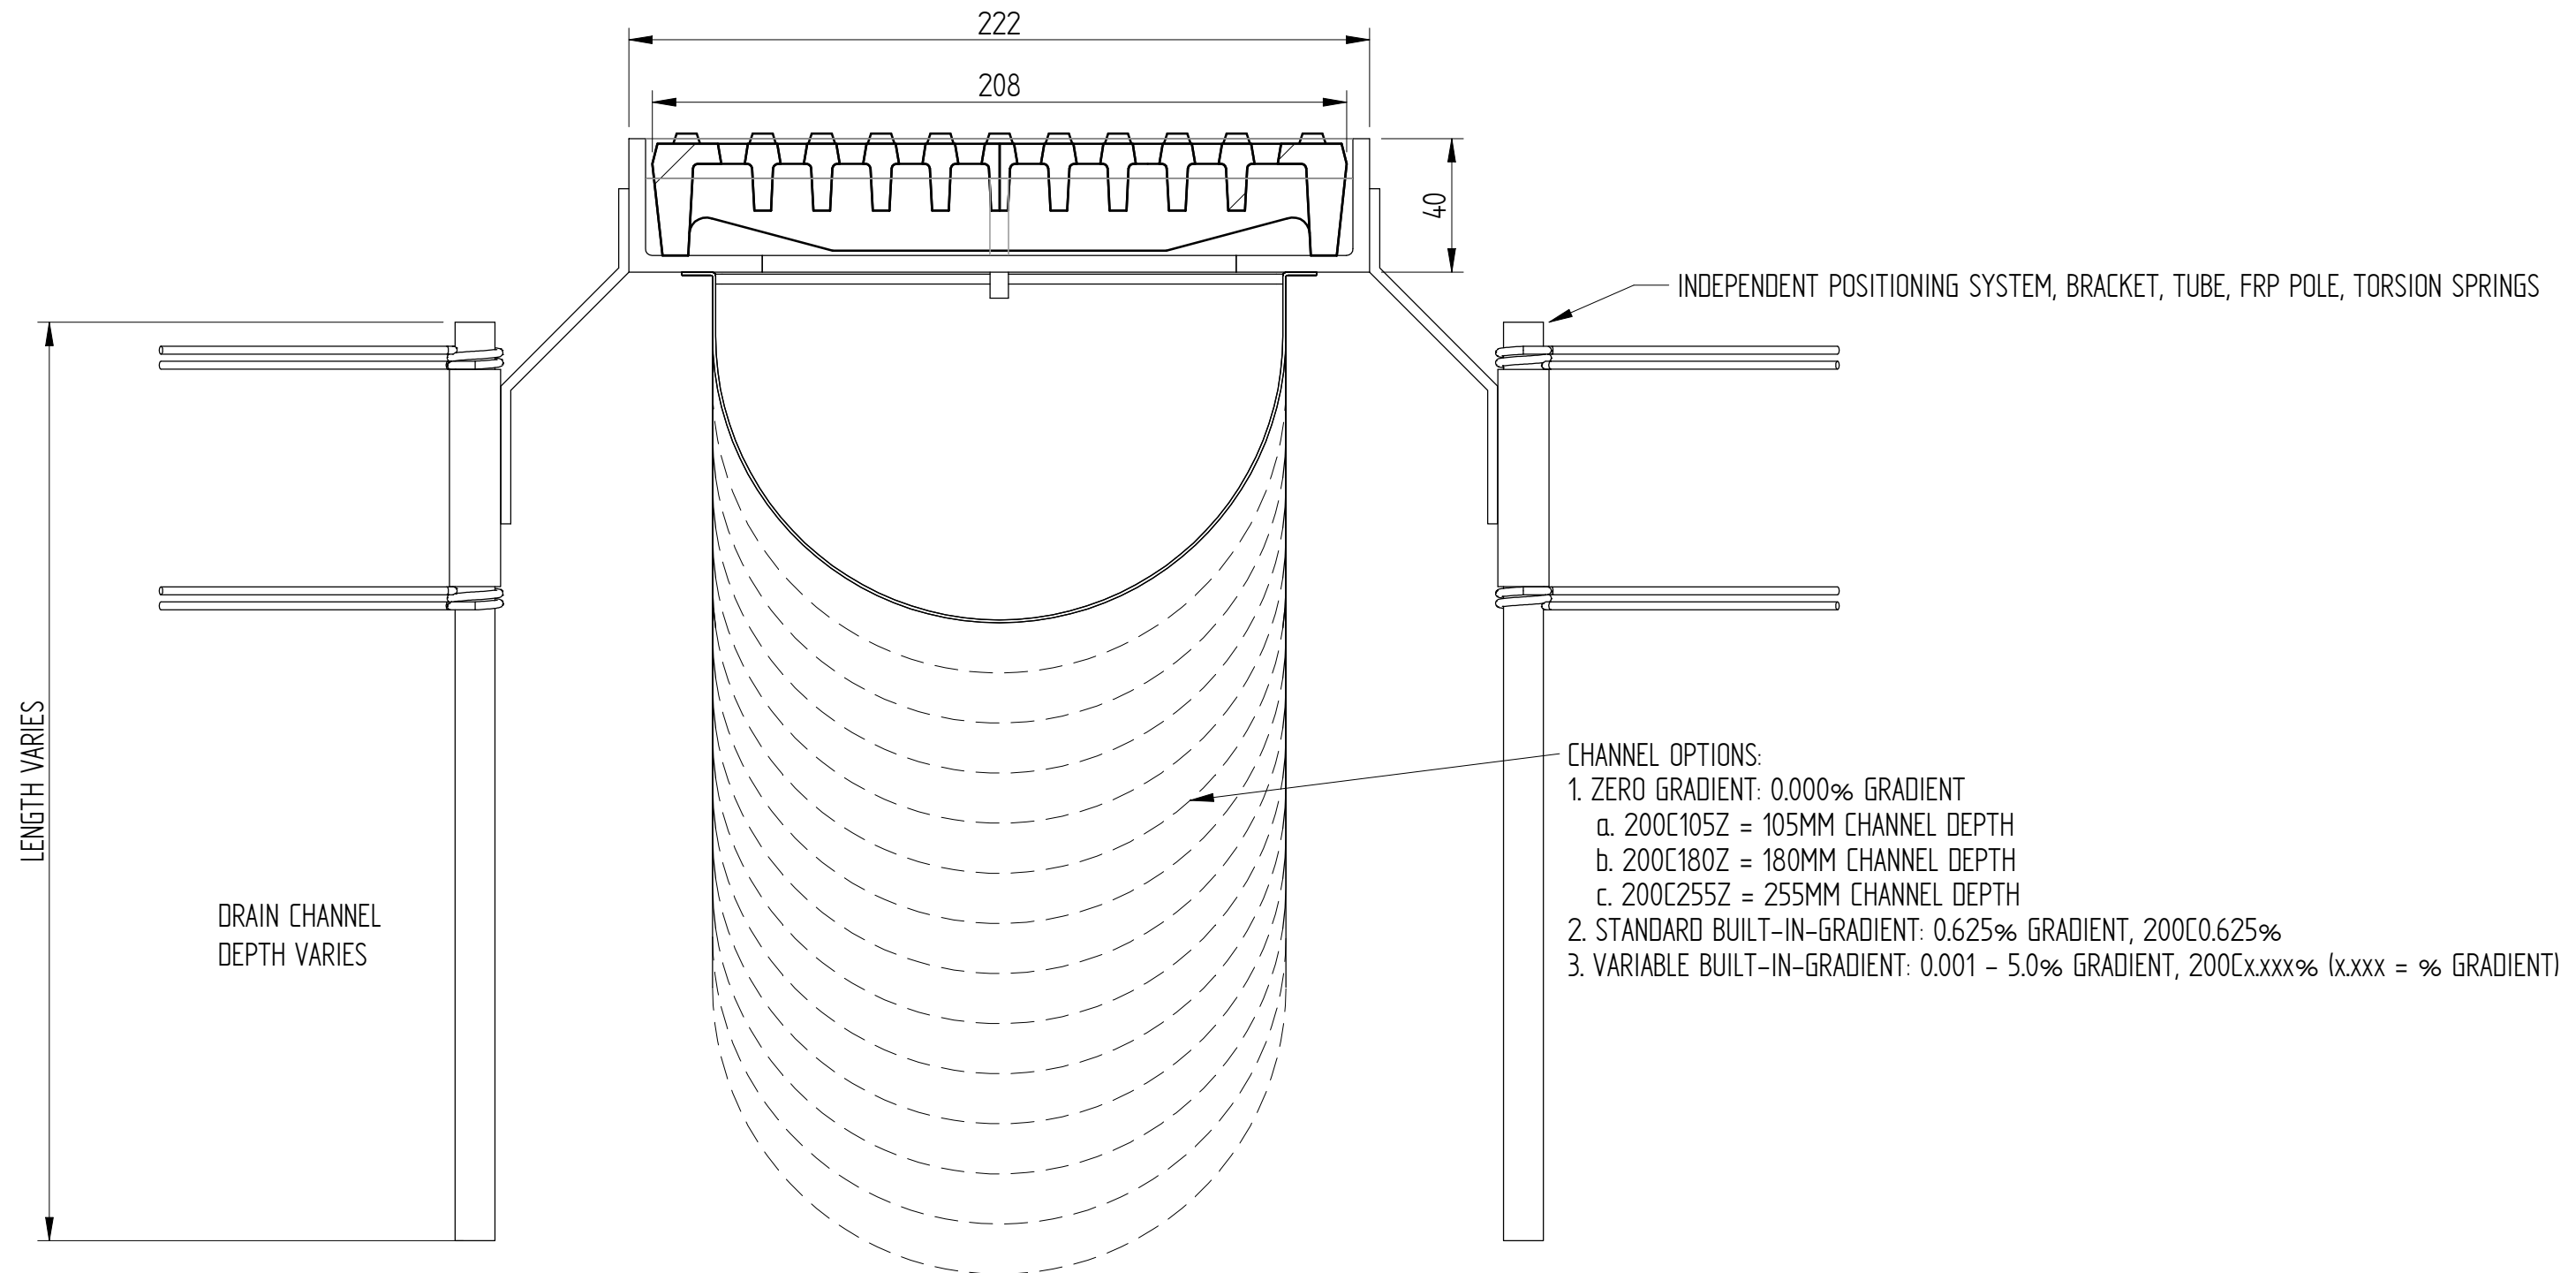


LONG SECTION ILLUSTRATING STANDARD BUILT-IN-GRADIENT

SCALE: 1:20 (A03)


CHANNEL DEPTH EXTENDS TO 300MM @ 31.2 METRES. SECTION LENGTHS CAN BE EXTENDED BY:

1. INSERTING 0% GRADIENT ALONG THE SECTION
2. REDUCING THE GRADIENT. e.g. 0.5% GRADIENT WILL EXTEND CONTINUOUS FALL TO 40 METRES at 300MM DEPTH
3. INCREASING THE CHANNEL DEPTH
4. COMBINATION OF ABOVE CAN EXTEND SECTION LENGTH TO 100 METRES.

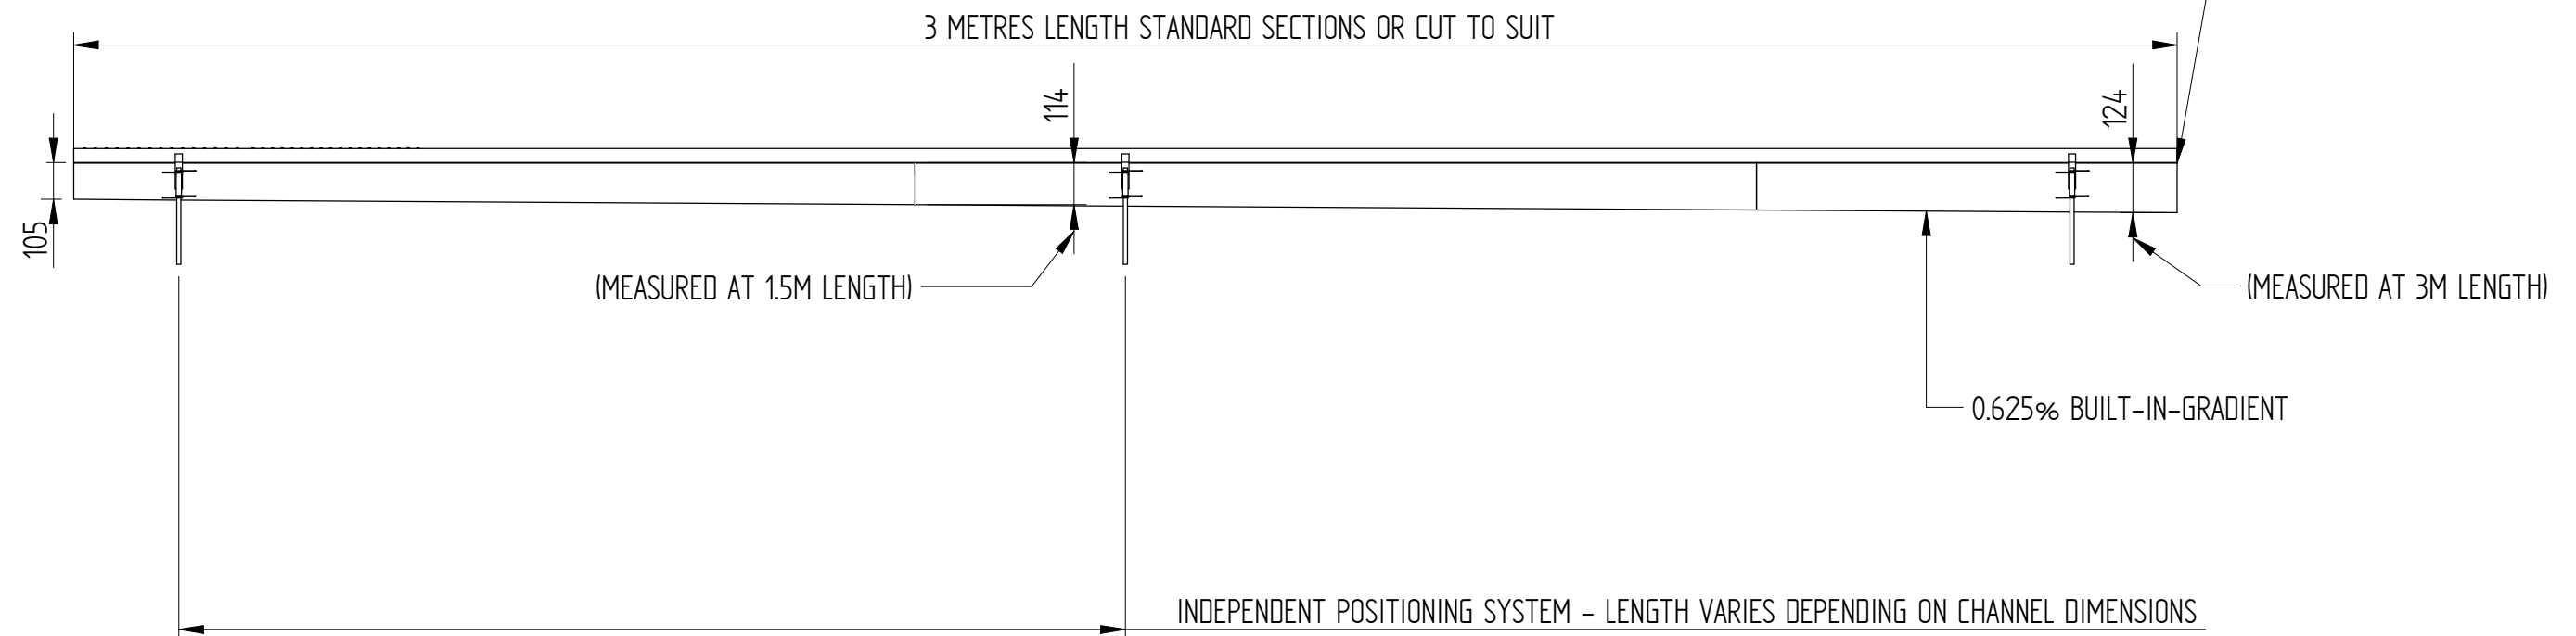


LONG SECTION ILLUSTRATING ZERO GRADIENT, 180MM DEPTH CHANNEL- ALSO AVAILABLE IN 105MM, 255MM DEPTH

SCALE: 1:20 (A03)

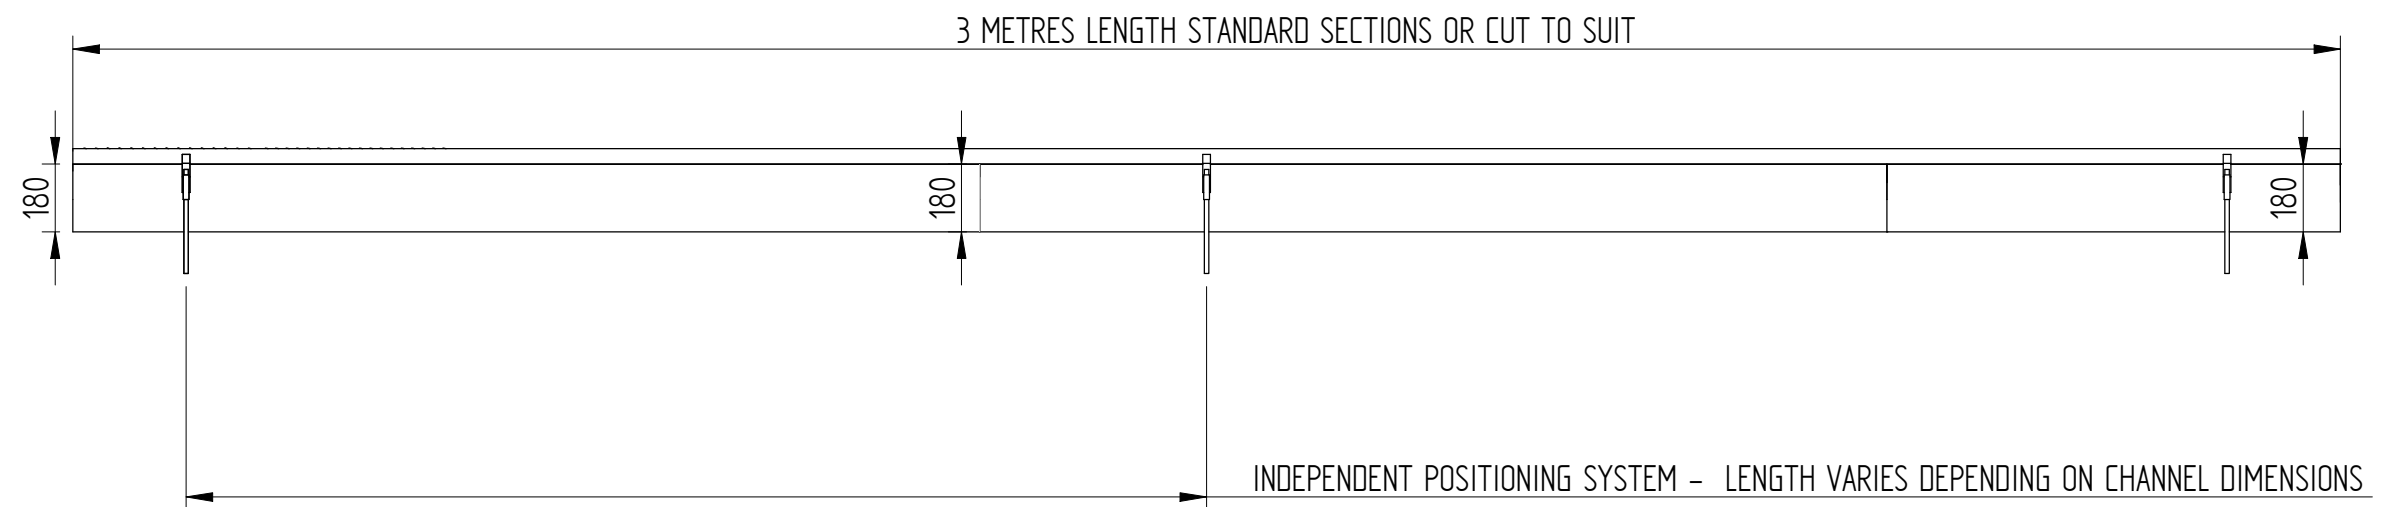

200 CROSS-FLO DUCTILE IRON GRATE E400 (AS3996)

Scale: 1:2 (A03)

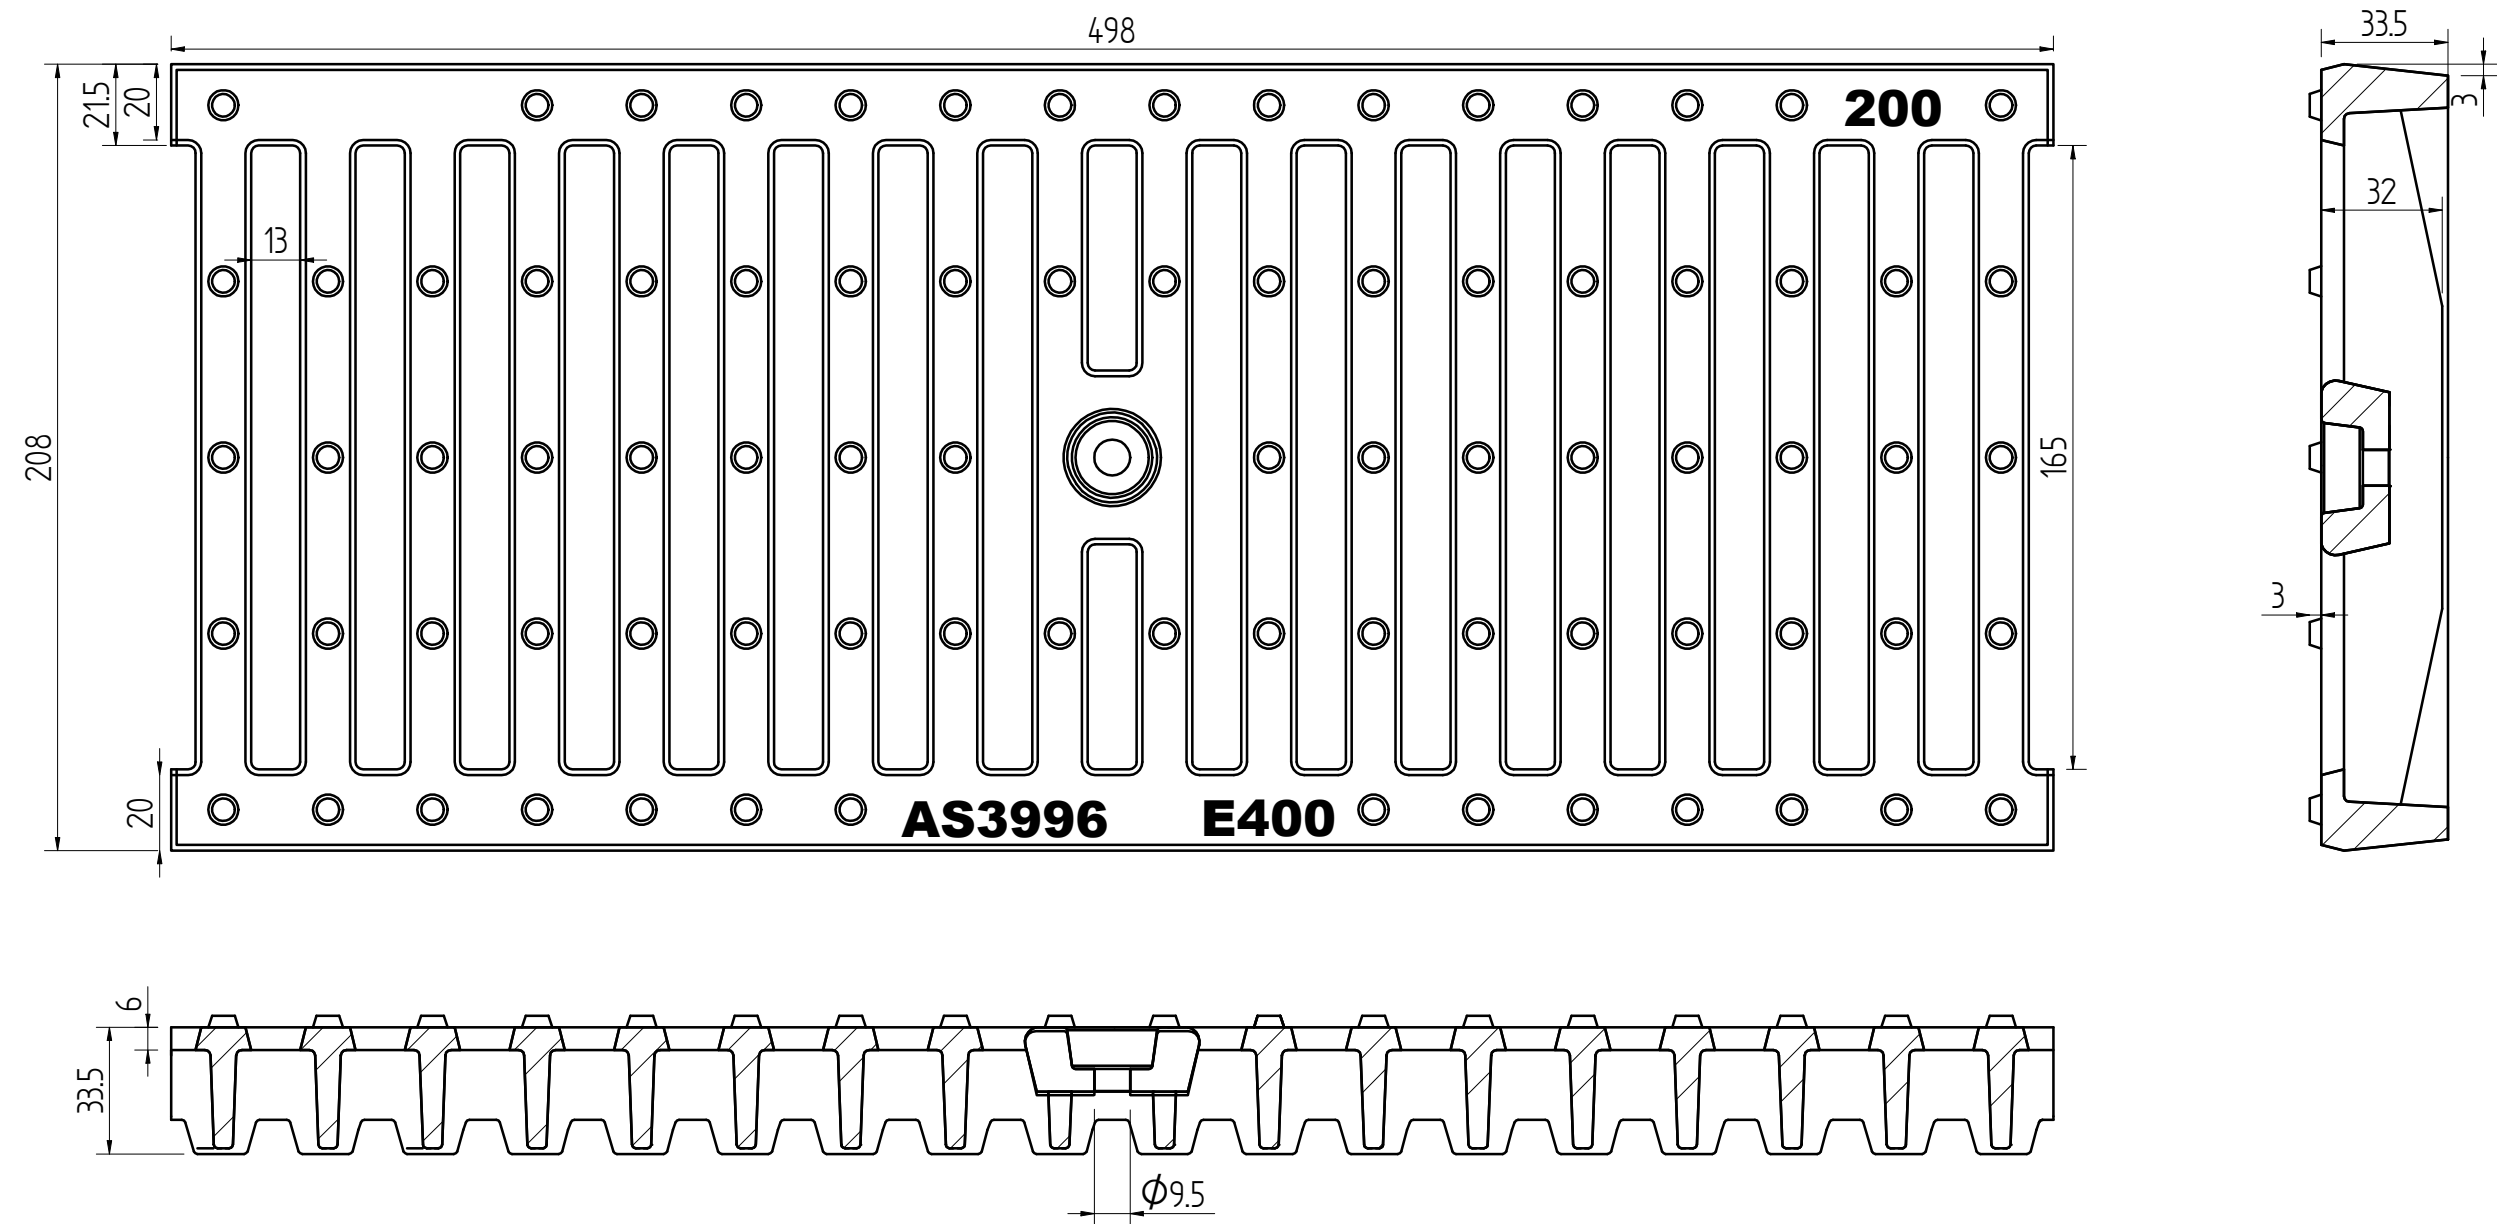

200 SHOE-GUARD DUCTILE IRON GRATE E400 (AS3996)

SCALE: 1:2 (A03)

